


Compressed Single Window

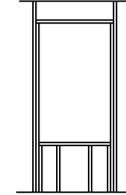

Note: ● Denotes Smoke Detector Linked Together and Battery Backup

2-2x10s for Header
 2 Jack Studs on Each Side for all Load Bearing Openings
 2 Jack Studs per side to be used for Openings unless Noted Otherwise
 6" and Larger

All sill plates are ACQ treated lumber

All Windows are Vinyl Frame with Double Pane with Low E. Window U-Factor = 0.35 Window SHGC = 0.21 Door U-Factor = 0.25

5/8" Type "X" Firecode Drywall All Of Garage, and Ceiling of House
 1/2" Type "X" Firecode Drywall Walls of House

Lot 3 Orchard Lakes
 Second Floor





January 27, 2013

Drawn by: Bryan Hill

SCALE: 1/8" = 1'

New Tradition Homes
The Harvey 2

Area	Sq Ft
1st Floor	806
2nd Floor	973
Total Living	2343
Basement Unfinished	146
Garage	450
Covered Porch	105

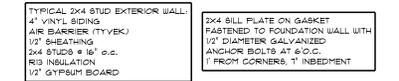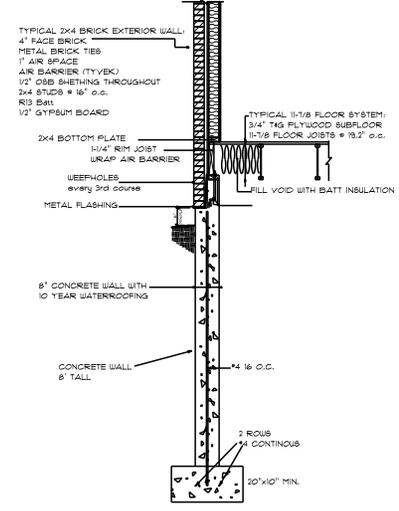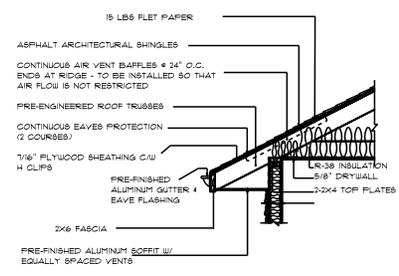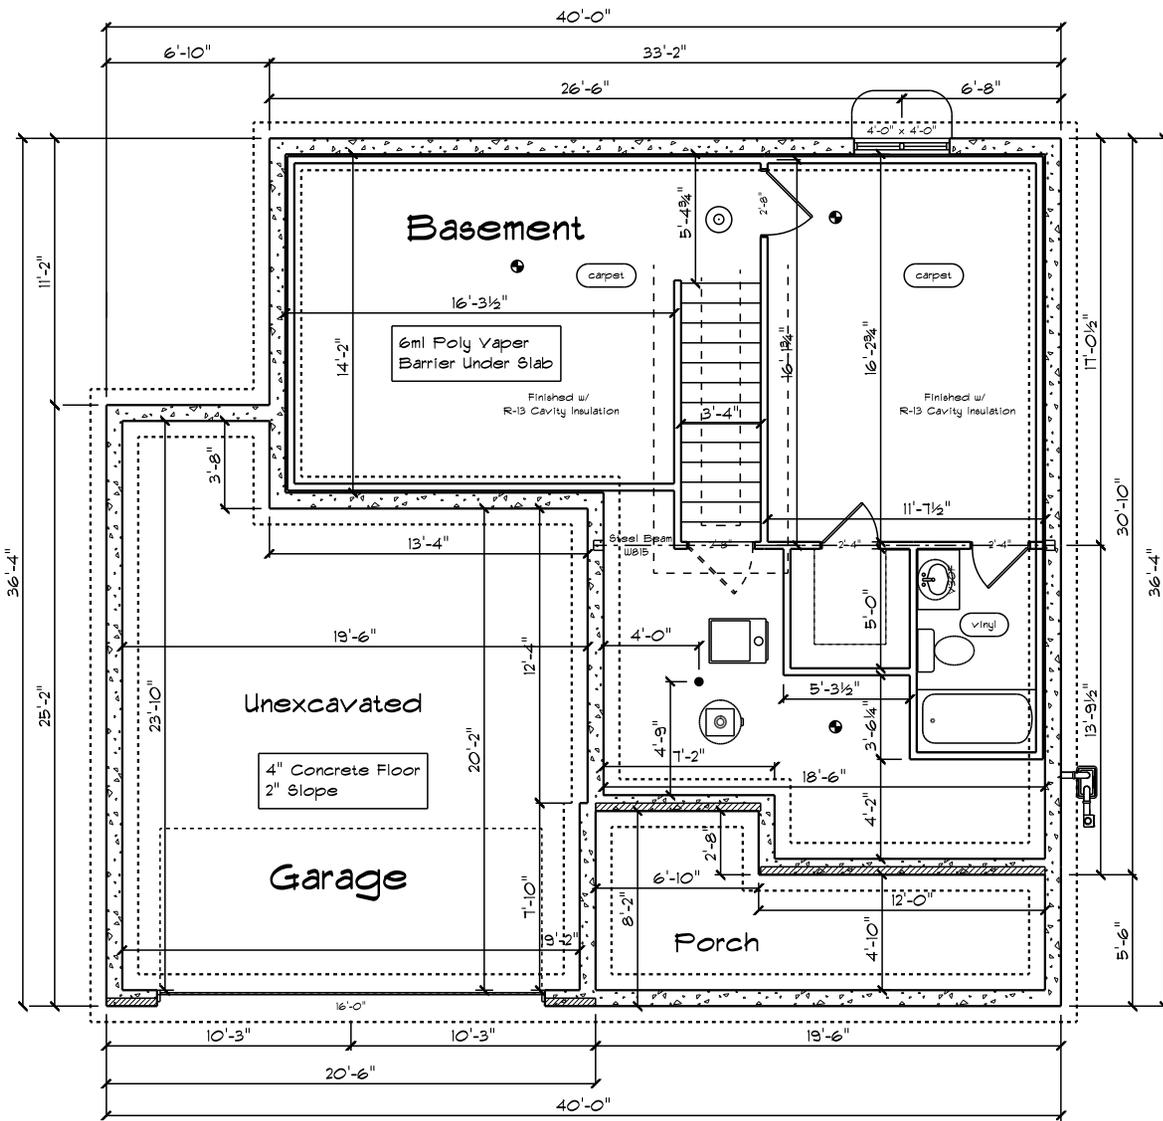


Note: ● Denotes Smoke Detectors Linked Together and Battery Backup
 ○ Of Stairs
 Light at Bottom


Foundation Is To Be Insulated Where Noted. Either By A Studded Wall 2" O.C. With Cavity Insulation Equalling R-13 With Approved Vapor Barrier Or 2", R-10 Foam On The Exterior Of Foundation Wall. Refer To REcheck For Details.

Lot 3 Orchard Lakes Foundation

January 27, 2013	Drawn by: Bryan Hill	SCALE: 1/8" = 1'
New Tradition Homes		
The Harvey 2		
Area		
1st Floor 806		
2nd Floor 973		
Total Living 2343		
Basement Unfinished 146		
Garage 450		
Covered Porch 105		

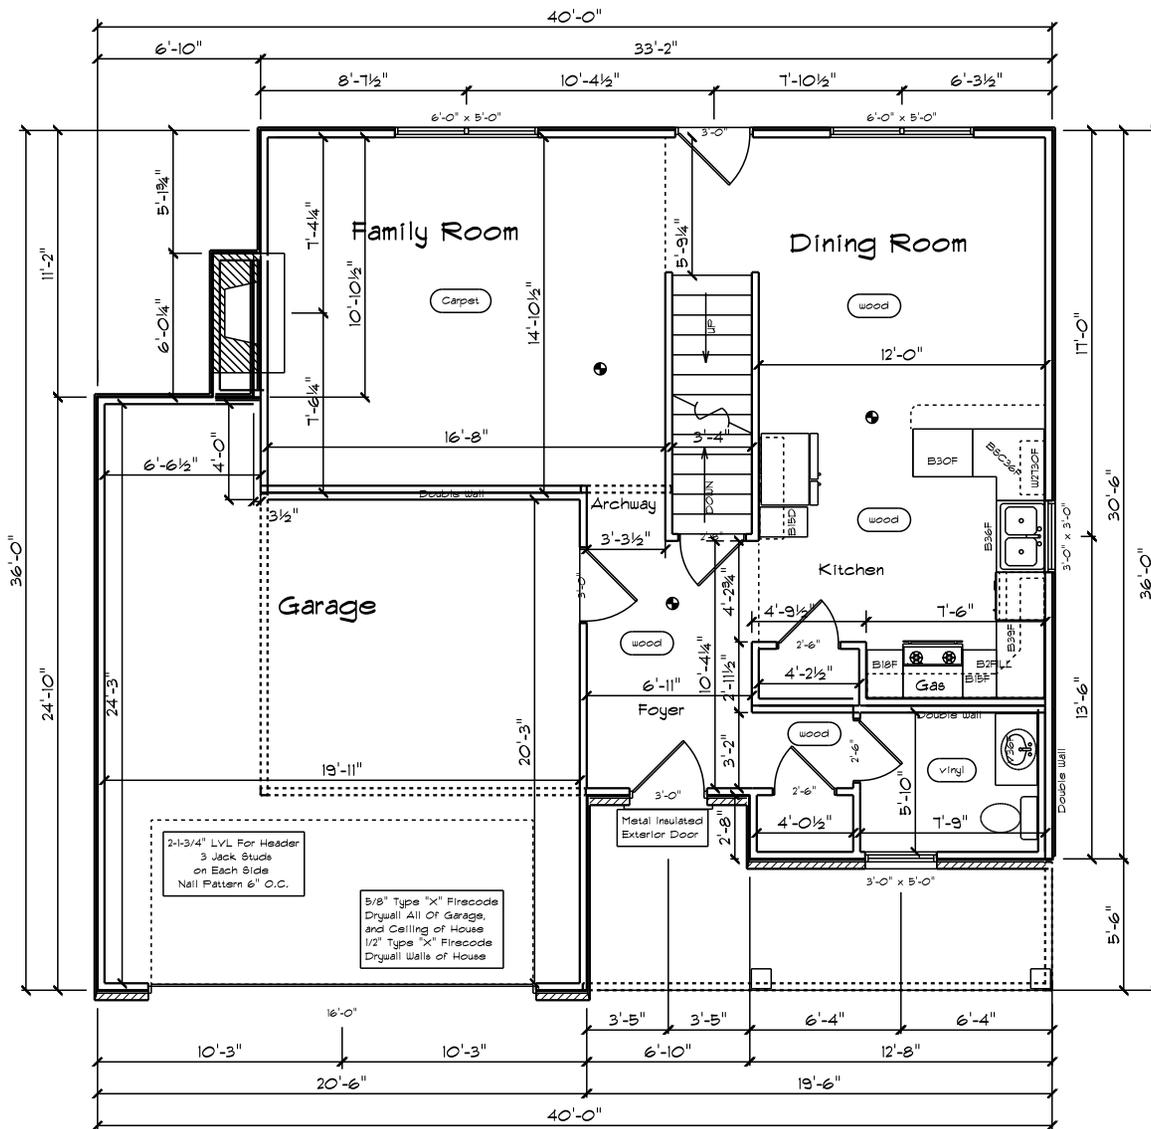


Brick
 Masonry Veneer, steel lintels
 4" min bearing each end
 Veneer ties: Masonry veneer anchors
 *strand wire W1.1 or #22 Corrugated metal:
 32" o.c. horizontal spacing 2 2/3 square
 feet area supported

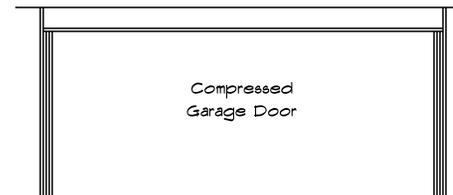

All Windows are Vinyl Frame With
 Double Pane with Low E. Unless
 Otherwise Noted
 U-Factor = 0.23
 Window SHGC = 0.26
 Door U-Factor = 0.25

Note: ⊕ Denotes
 Smoke Detector
 Linked Together
 and Battery Backup

Compressed
 Single Window


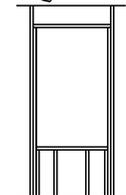


2-2x10s for Header
 2 Jack Studs on
 Each Side for all
 Load Bearing Openings
 2 Jack Studs per side
 to be used for Openings
 Unless Noted Otherwise
 6' and Larger


5/8" Type "X" Firecode
 Drywall All Of Garage,
 and Ceiling of House
 1/2" Type "X" Firecode
 Drywall Walls of House

All sill plates are
 ACQ treated lumber

Slope Ceiling for
 Proper Stair Headroom
 if Req.

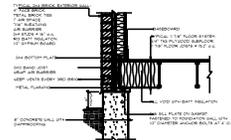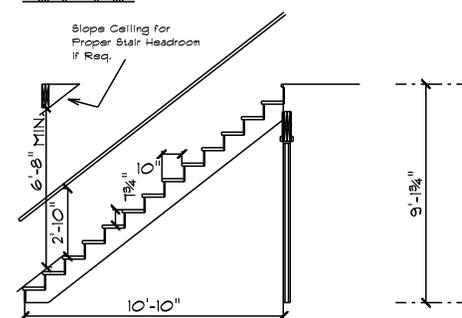

BRICK 4" STUD WALL AT FOUNDATION

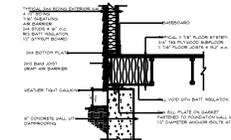

SIDING WALL AT FOUNDATION

January 27, 2013

Drawn by: Bryan Hill

SCALE: 1/8" = 1'

New Tradition Homes

The Harvey 2

Area
1st Floor 806
2nd Floor 973
Total Living 2343
Basement Unfinished 146
Garage 450
Covered Porch 105

Lot 3 Orchard Lakes
 First Floor