

- Note: ● Denotes Smoke Detector Linked Together and Battery Backup
- 2x2x2s for Header 2 Jack Studs on Each Side for all Load Bearing Openings 2 Jack Studs per side to be used for Openings unless noted otherwise 6" and Larger
- All sill plates are ACC treated lumber
- All Windows are Vinyl Frame with Double Pane with Low E. Window U-Factor = 0.29 Window SHGC = 0.26 Door U-Factor = 0.25
- 5/8" Type 'X' Firecode Drywall Garage walls at house, and Ceiling of house 1/2" Type 'X' Firecode Drywall Walls of House

January 28, 2015

Drawn by: Josh Buck

SCALE: 3/32" = 1'



New Tradition Homes

The Hazelwood Expanded

Area	
1st Floor	1113
2nd Floor	1430
Total Living	3124
Basement	1012
Garage	651
Covered Porch	114

Finished Basement
581

Lot 74 Indian Spring

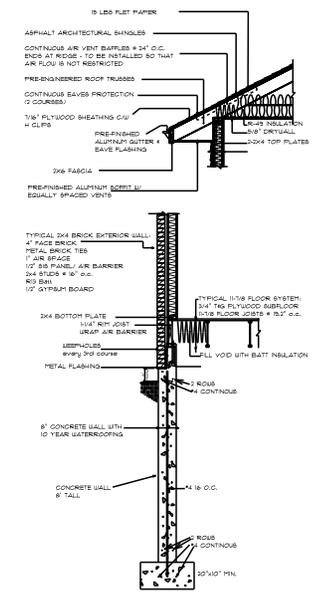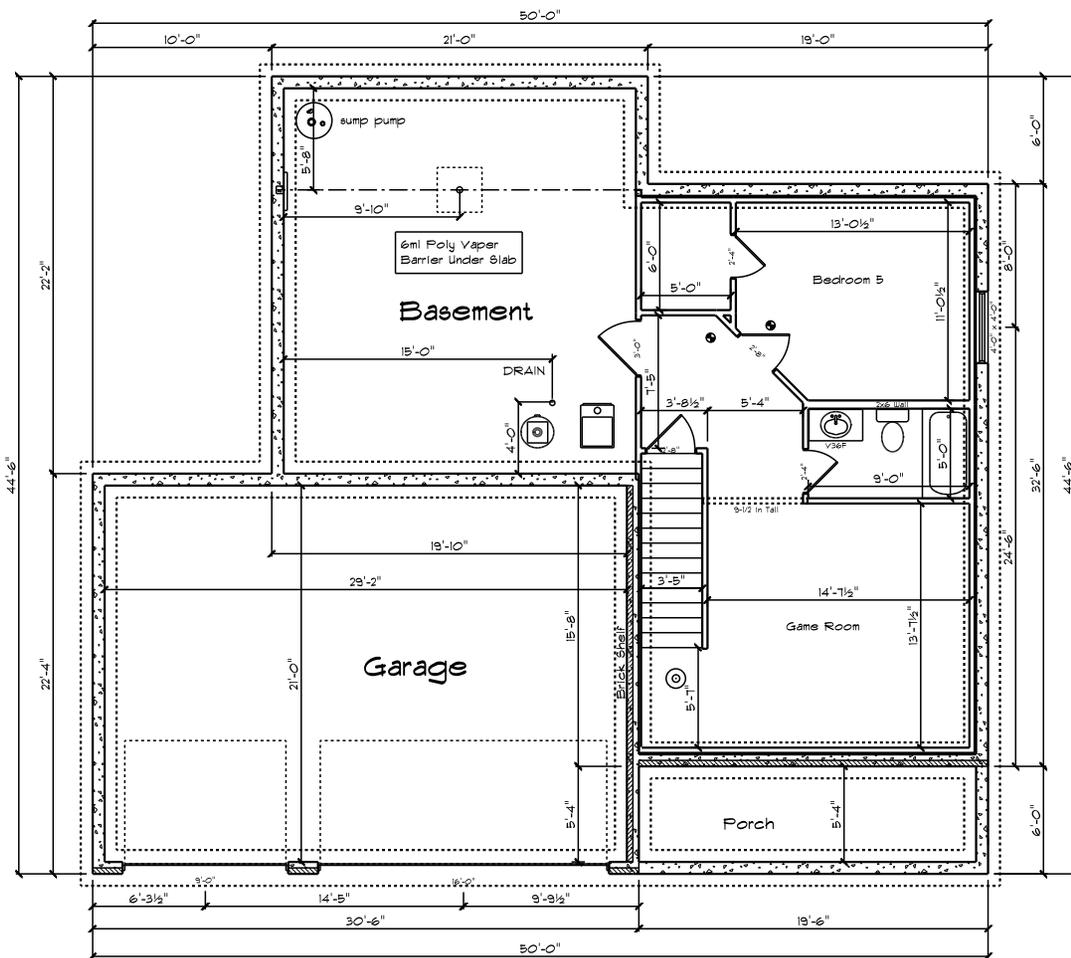

Note: ● Denotes Smoke Detectors Linked Together and Battery Backup
 Light at Bottom
 ○ Of Stairs
 Foundation is To Be Insulated Where Noted. In REScheck or Rem Rats.




Finished
 Basement
 581

Lot 74 Indian Spring

January 28, 2015
 Drawn by: Josh Buck
 SCALE: 3/32" = 1'

New Tradition Homes
 The Hazelwood Expanded

Area	
1st Floor	1113
2nd Floor	1430
Total Living	3124
Basement	1012
Garage	651
Covered Porch	114

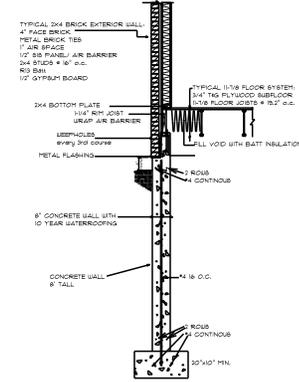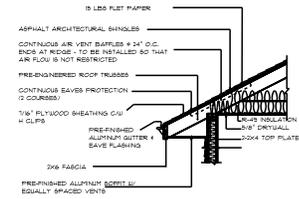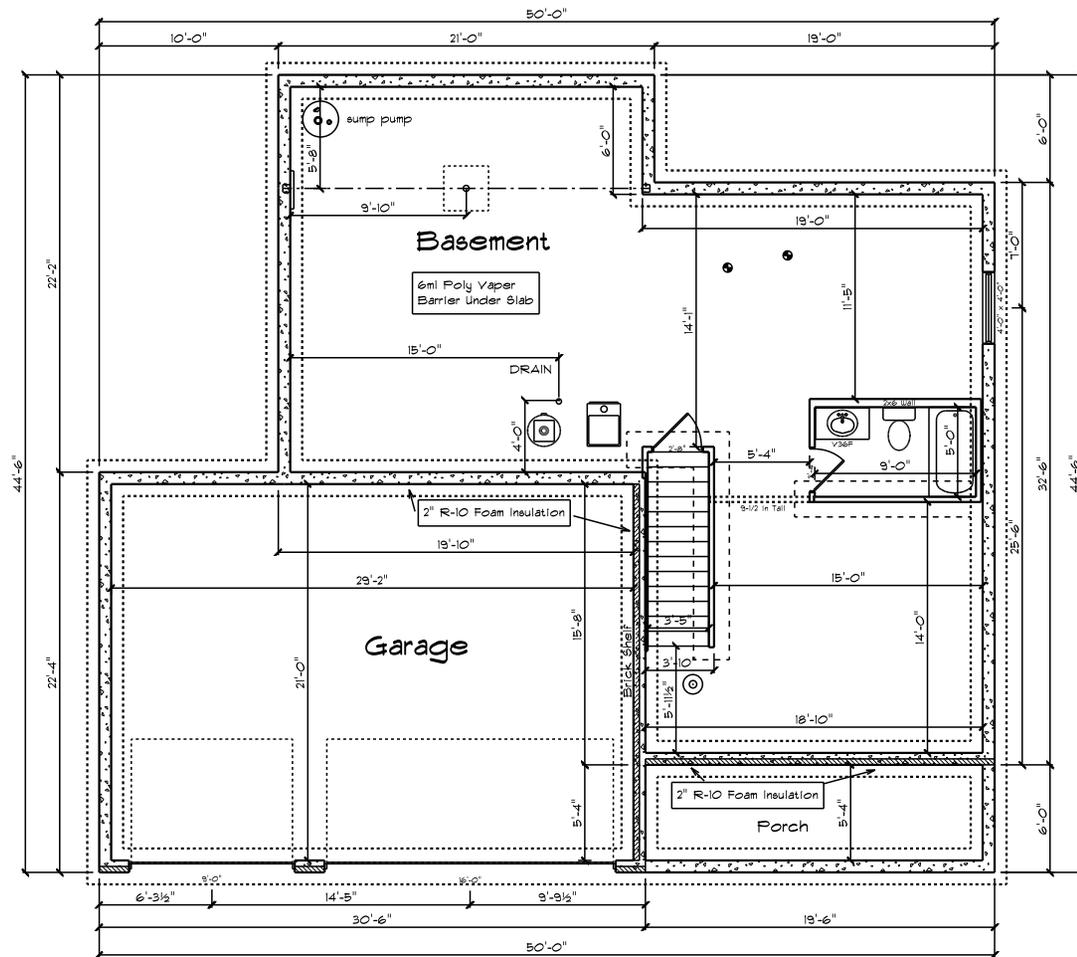

TYPICAL 2x4 BRICK EXTERIOR WALL:
 4" FACE BRICK
 METAL BRICK TIE
 1" AIR SPACE
 1/2" GYP BOARD
 2x4 STUDS # 16" O.C.
 1/2" GYP BOARD

Note: ● Denotes
 Smoke Detectors
 Linked Together
 and Battery Backup

Light at Bottom
 ☉ Of Stairs

Foundation is To Be Insulated Where
 Noted. In REScheck or Rem Rats.

January 28, 2015

Drawn by: Josh Buck

SCALE: 3/32" = 1'

New Tradition Homes

The Hazelwood Expanded

Area
1st Floor 1113
2nd Floor 1430

Total Living
3124

Finished
Basement
581

Basement 1012
Garage 651

Covered
Porch
114

Lot 74 Indian Spring

